


EXISTING CARPARK

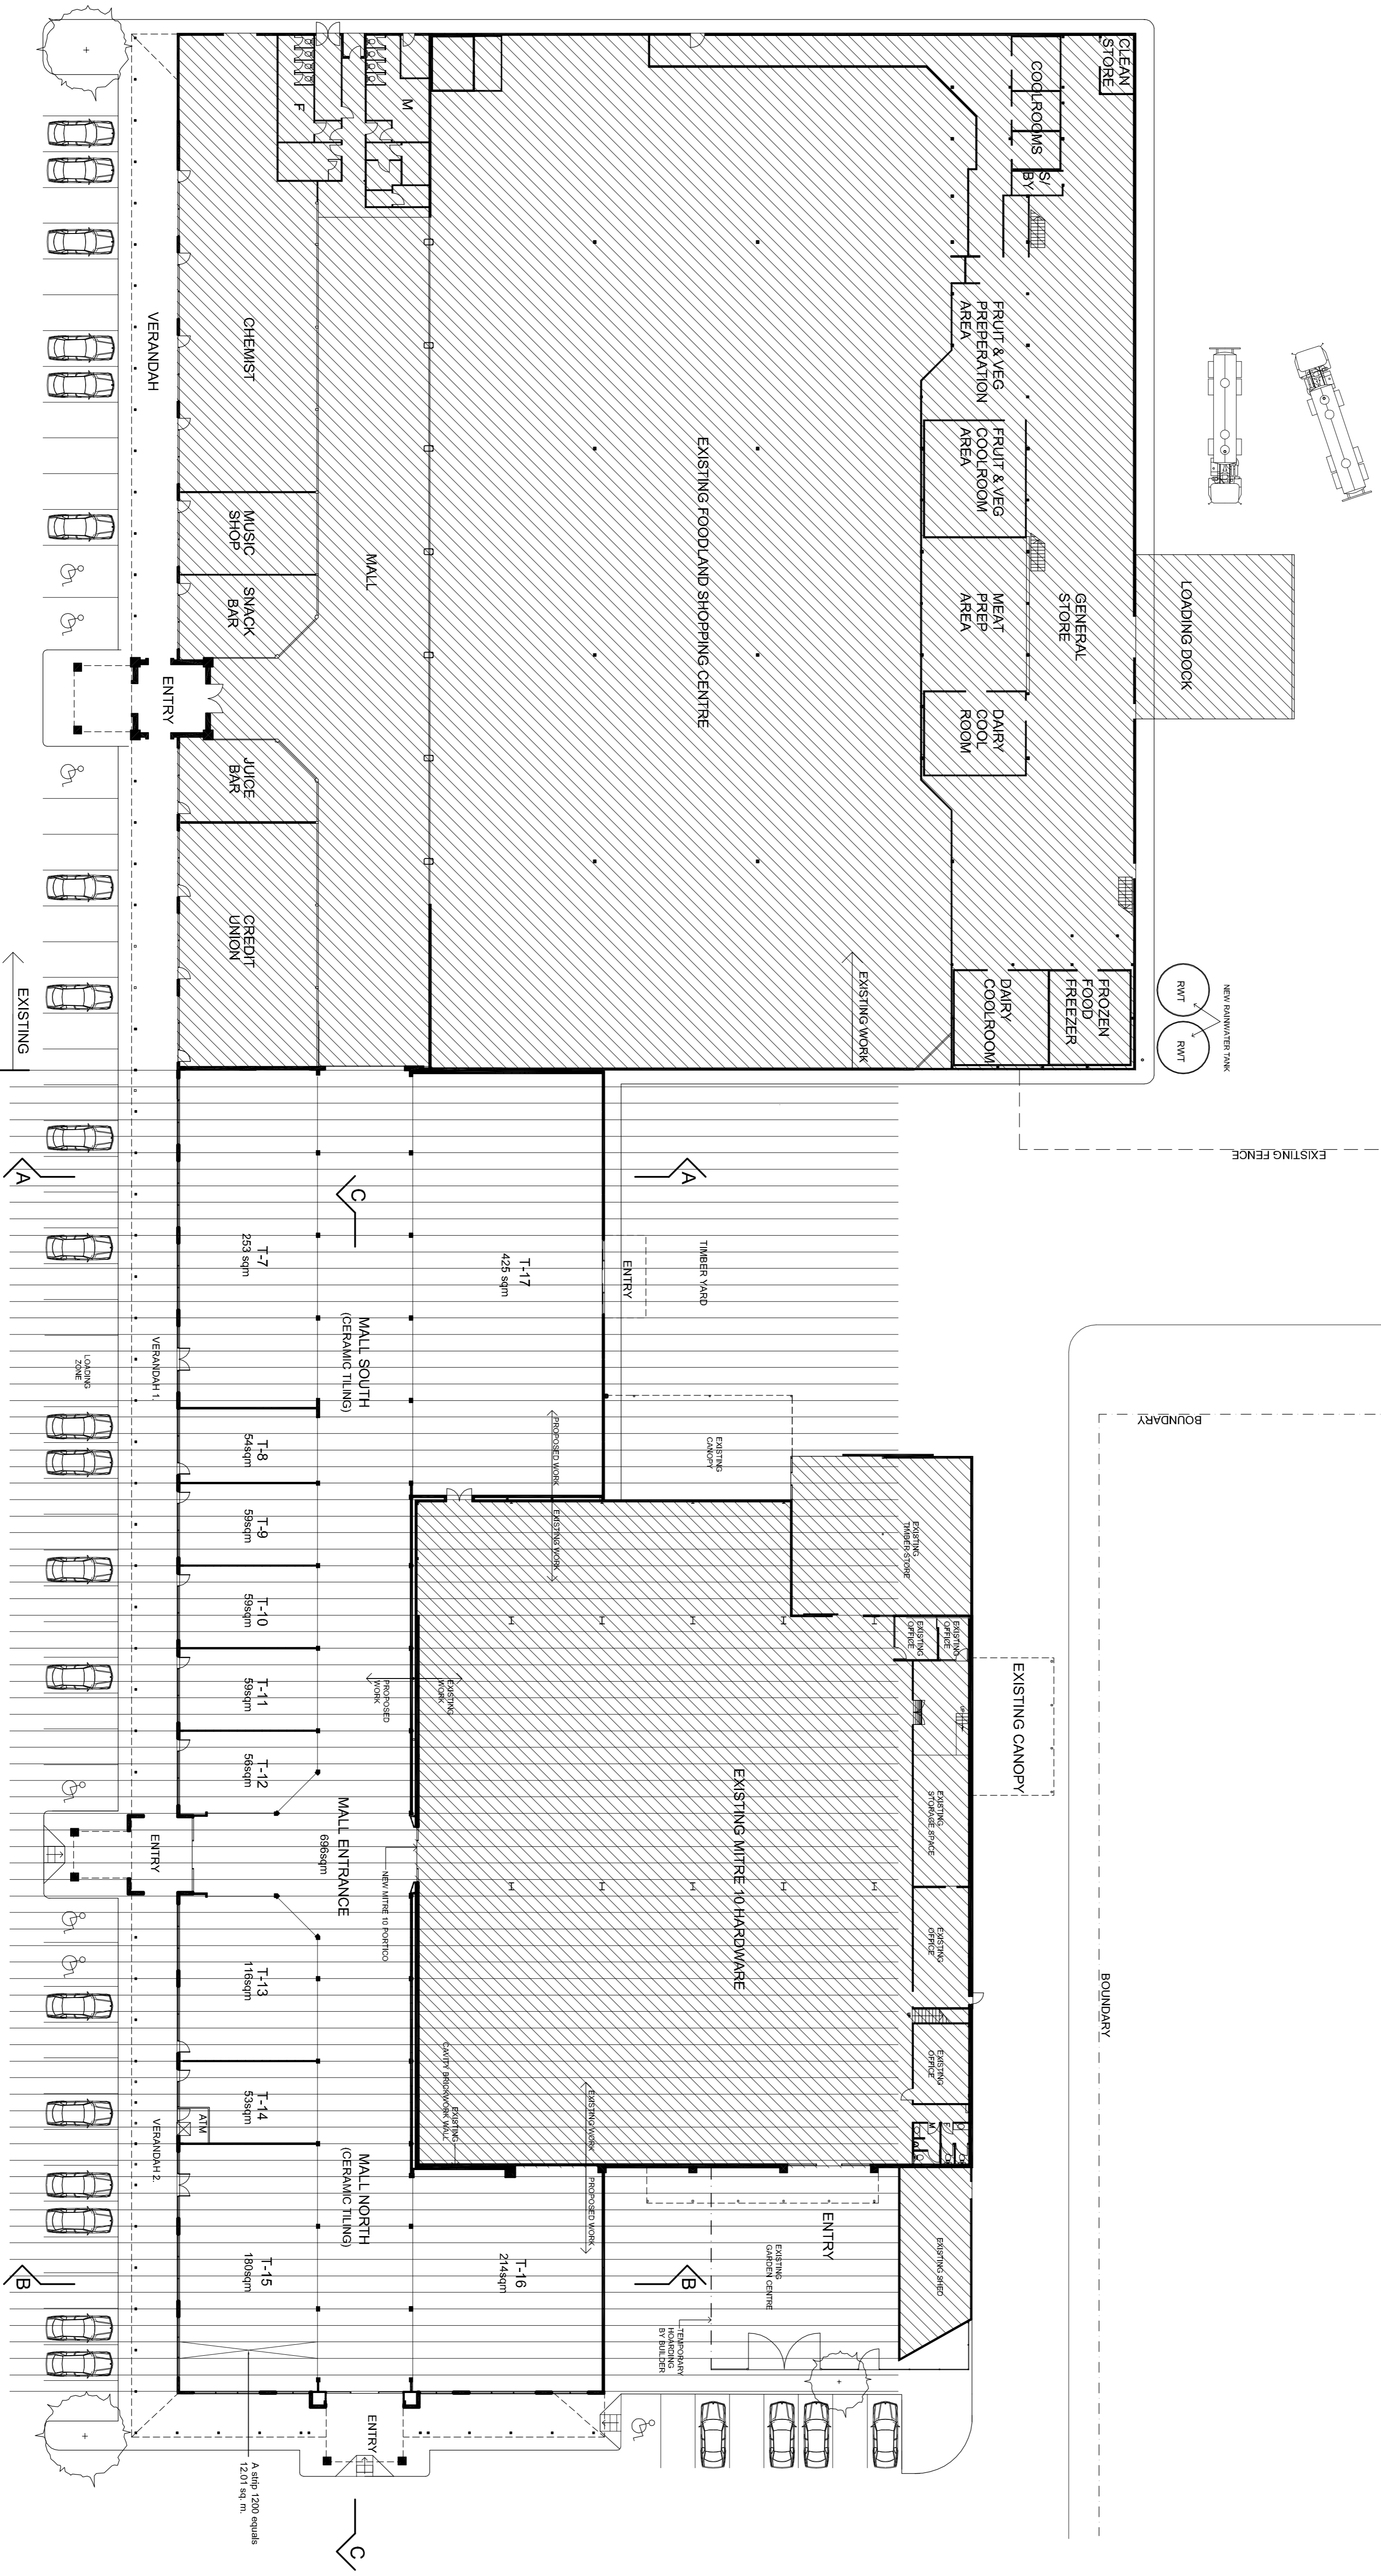


EXISTING FOODLAND SHOPPING CENTRE

EXISTING MITRE 10 HARDWARE

JOB NO. 28.01 SK02  
 PROPOSED FLOOR PLAN  
 SCALE 1:250 (A1)

0 5 10 15 metres  
 DRAWING PREPARED BY: VISINTIN DESIGN  
 DATE: JULY 2008

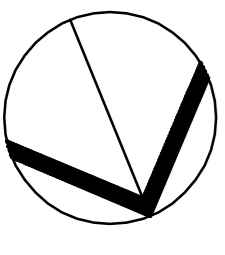

# BAROSSA REGIONAL SHOPPING CENTRE

COMMUNITY CO-OP STORE(NURIROOTPA) LTD  
 NURIROOTPA, SOUTH AUSTRALIA

VISINTIN DESIGN

ARCHITECTURE • INTERIORS  
 18 Rowlands Place  
 Adelaide SA 5000  
 Ph: (08) 84102662  
 Fax: (08) 84102663