



# REFER CARR LAYOUT ID-P-1001[6]

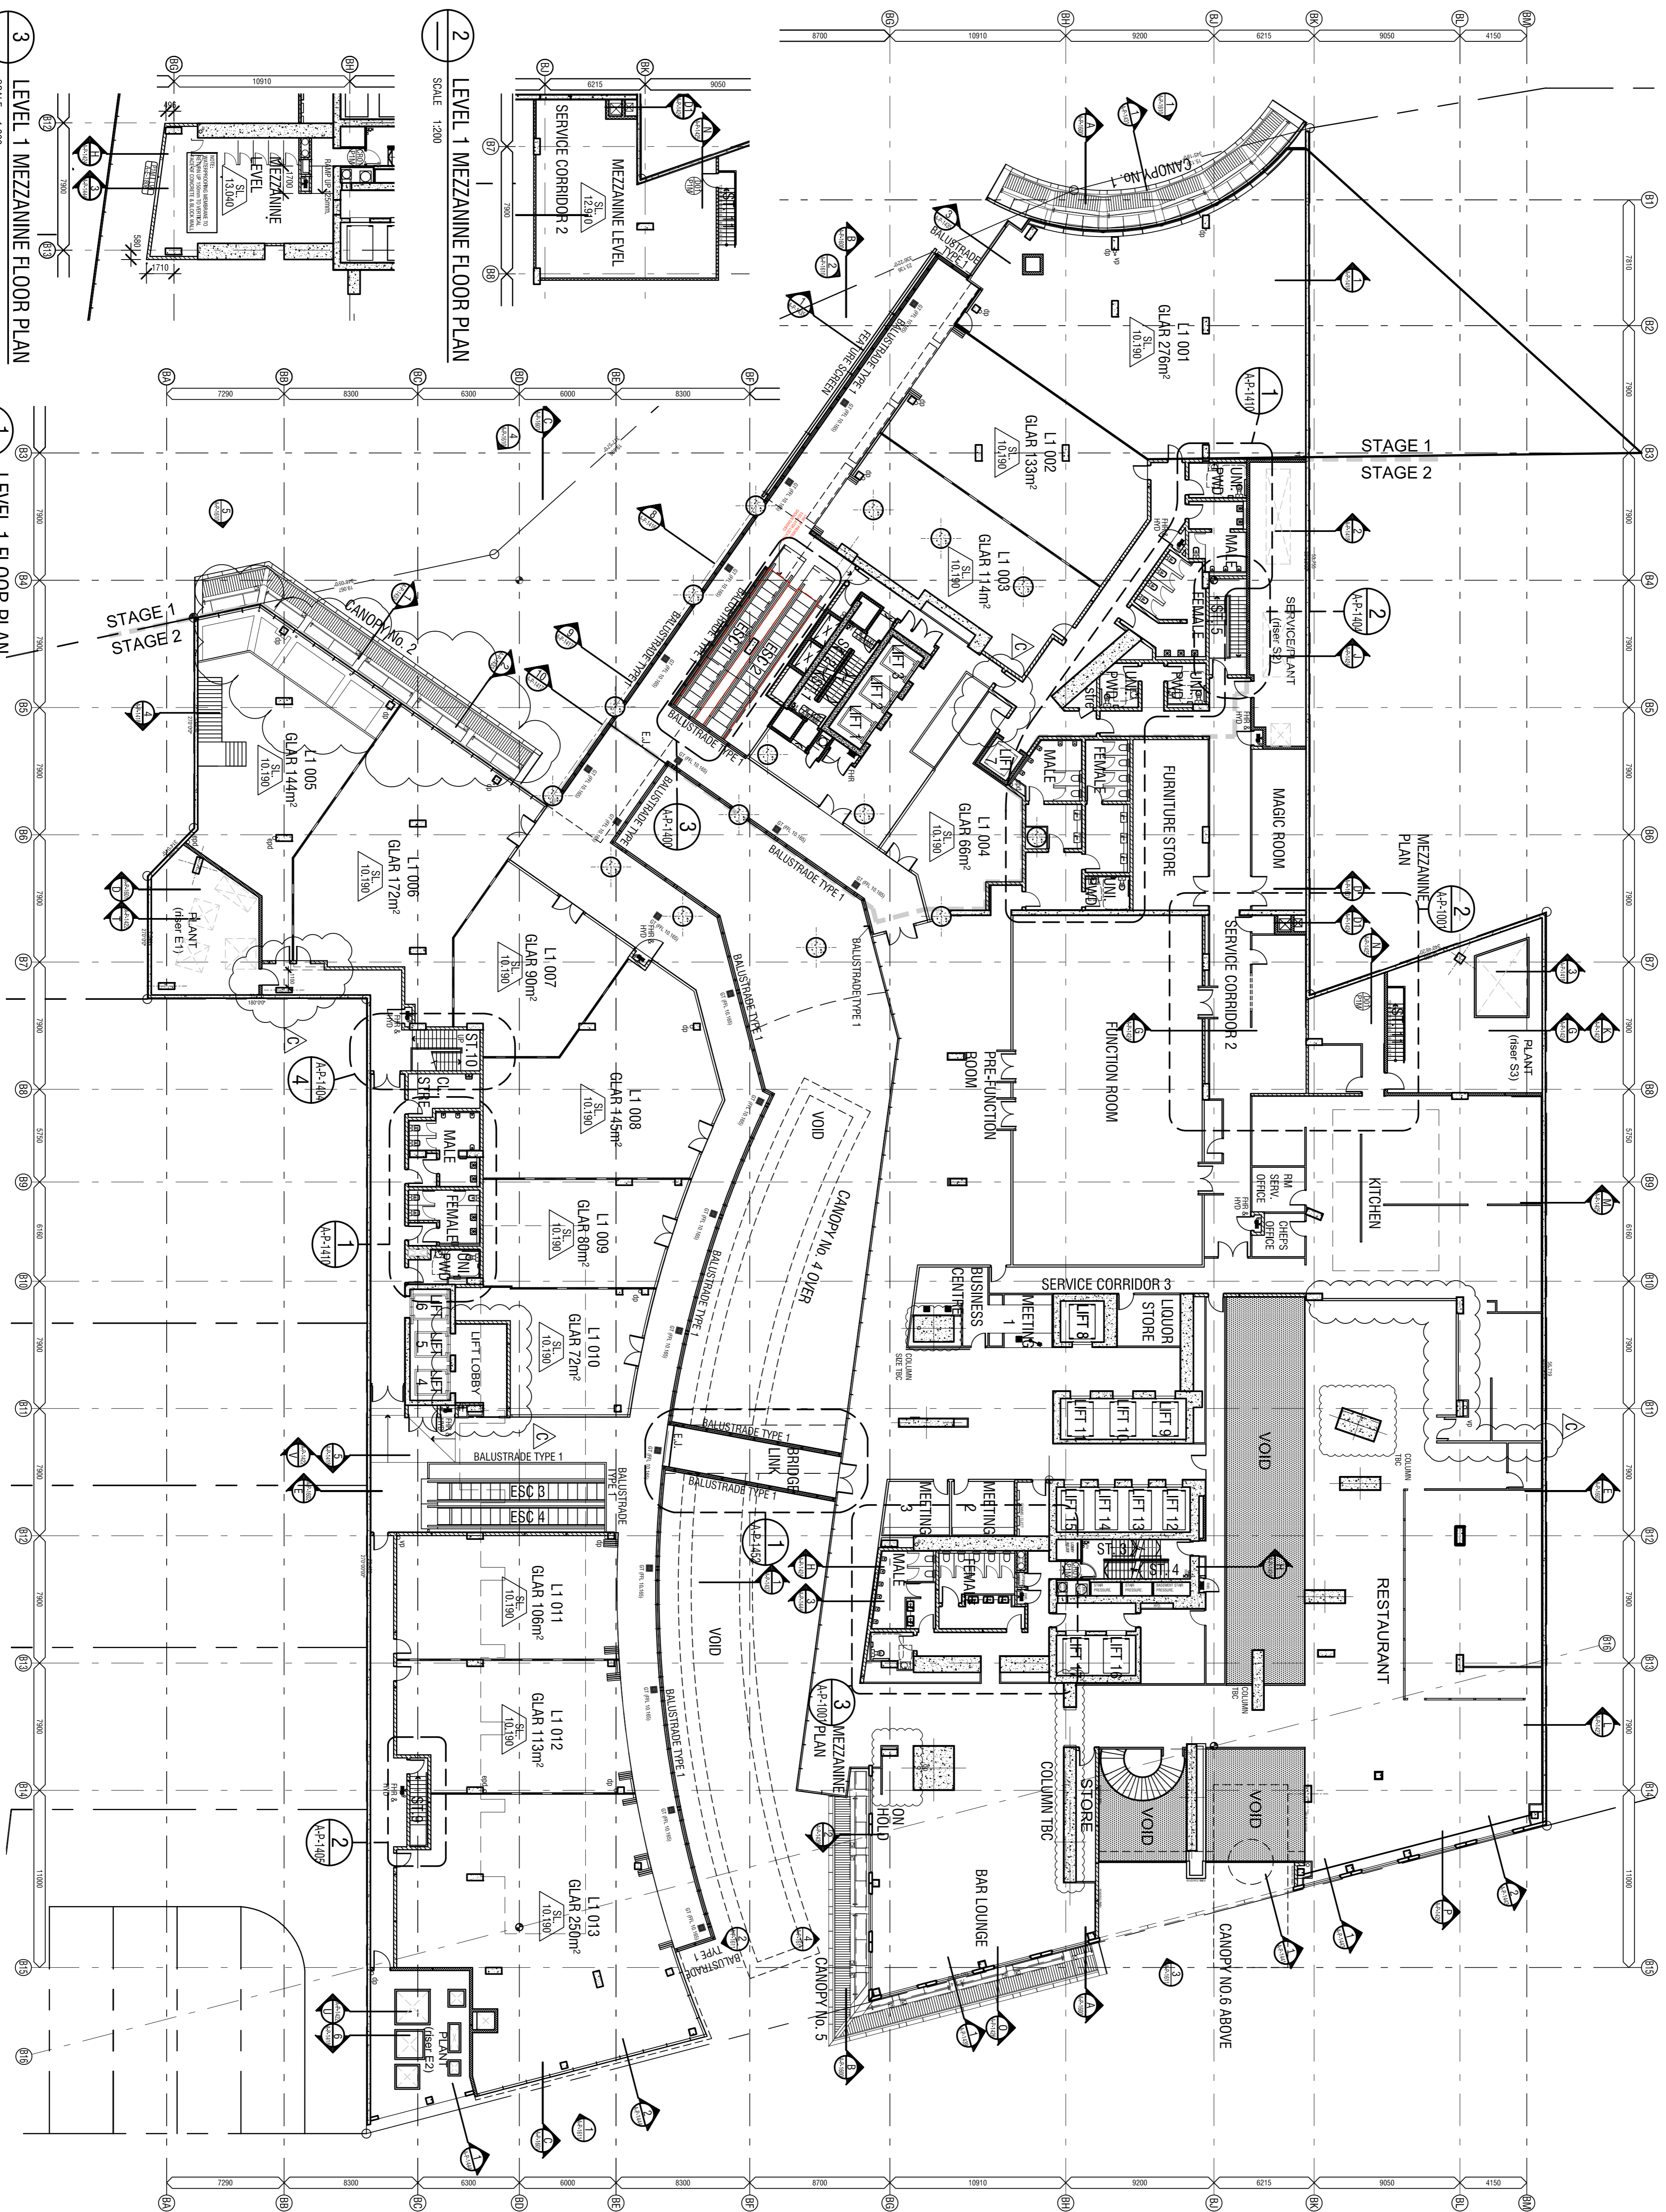

**Issue date description**

Issue date	description	Issued for information
1	ISSUED FOR INFORMATION	KC 02
2	MEZZANINE FLOOR PLAN ADDED	NB 02
3	ISSUED FOR COORDINATION EAST COSE	NB 02
4	ISSUED FOR COORDINATION EAST COSE	NB 02
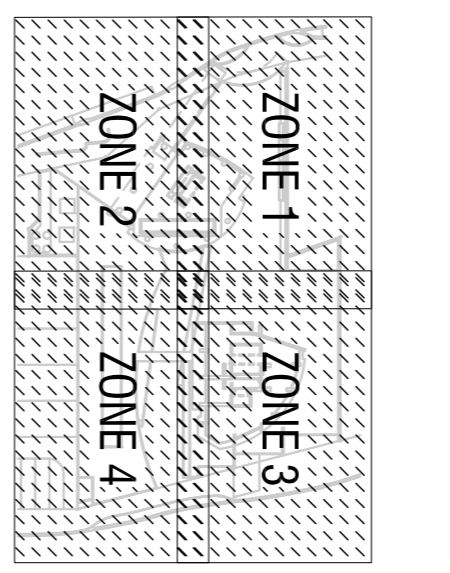

**Hilton Surfers Paradise Hotel and Residences**

## Podium Level 1 Floor Plan

**Purpose FOR CONSTRUCTION**

Scale: 1:200 (A1)

Project no: 708157

Date: MARCH 2009

dwg no	desc	Issue
A-P-1001	Podium Level 1 Floor Plan	D



**3 LEVEL 1 MEZZANINE FLOOR PLAN**  
SCALE 1:200

**2 LEVEL 1 MEZZANINE FLOOR PLAN**  
SCALE 1:200

**1 LEVEL 1 FLOOR PLAN**  
SCALE 1:200