


LEGEND

MALL LINE
CENTRELINE OF WALL
EXTERNAL FACE OF WALL
INTERNAL FACE OF WALL

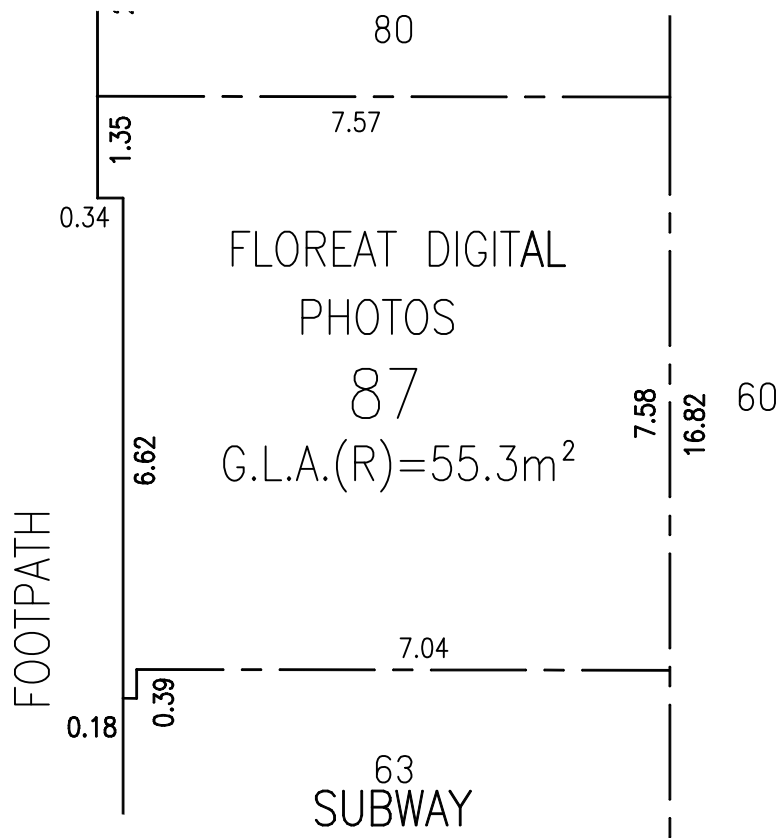

NB: Measured in accordance with the Property Council of Aust.
Method of Measurement (1997).
Rule 1. - Gross Lettable Area - Retail (G.L.A.R.)

P.R. LENGKEEK
Licensed Surveyor

DATE



SURVEY WEST PTY. LTD.
INCORPORATED IN WESTERN AUSTRALIA
Unit 5, 42 Farrall Rd, Midvale. W.A. 6056
Tel.9250-6620 ACN 009 053 534 Fax.9250-6630

CERTIFICATE OF GROSS LETTABLE AREA - RETAIL
FLOREAT FORUM SHOPPING CENTRE

DRAWN: D. J. CROCOS	SURVEYED: JAN 2010	FILE No: 05.081	PLAN No: 4/05.081/87a	SCALE: 1:100 (A4)
---------------------	--------------------	-----------------	-----------------------	-------------------