


LEGEND

WALL LINE

CENTRELINE OF WALL

EXTERNAL FACE OF WALL

INTERNAL FACE OF WALL

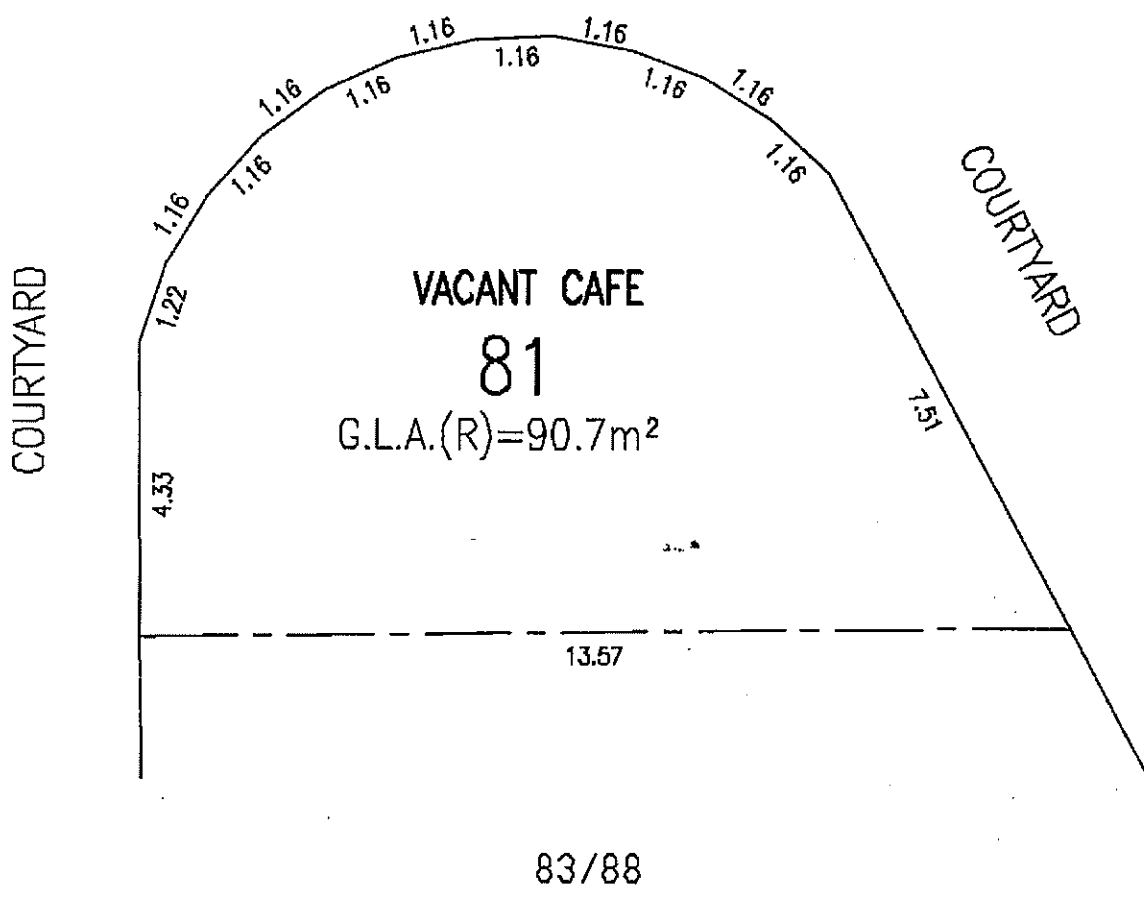

NB: Measured in accordance with the Property Council of Aust.
Method of Measurement (1997).
Rule 1. - Gross Lettable Area - Retail (G.L.A.R.)

P.R. LENGKEEK DATE
Licensed Surveyor



SURVEY WEST PTY. LTD.
INCORPORATED IN WESTERN AUSTRALIA
Unit 5, 42 Farrall Rd, Midvale, W.A. 6056
Tel. 9250-6820 AEM 099 055 534 Fax. 9250-6630

**CERTIFICATE OF GROSS LETTABLE AREA - RETAIL
FLOREAT FORUM SHOPPING CENTRE**

DRAWN: D. J. CROCOS SURVEYED: OCT. 2003 FILE No: 01.082 PLAN No: 4/01.082/81 SCALE: 1:100 (A4)