


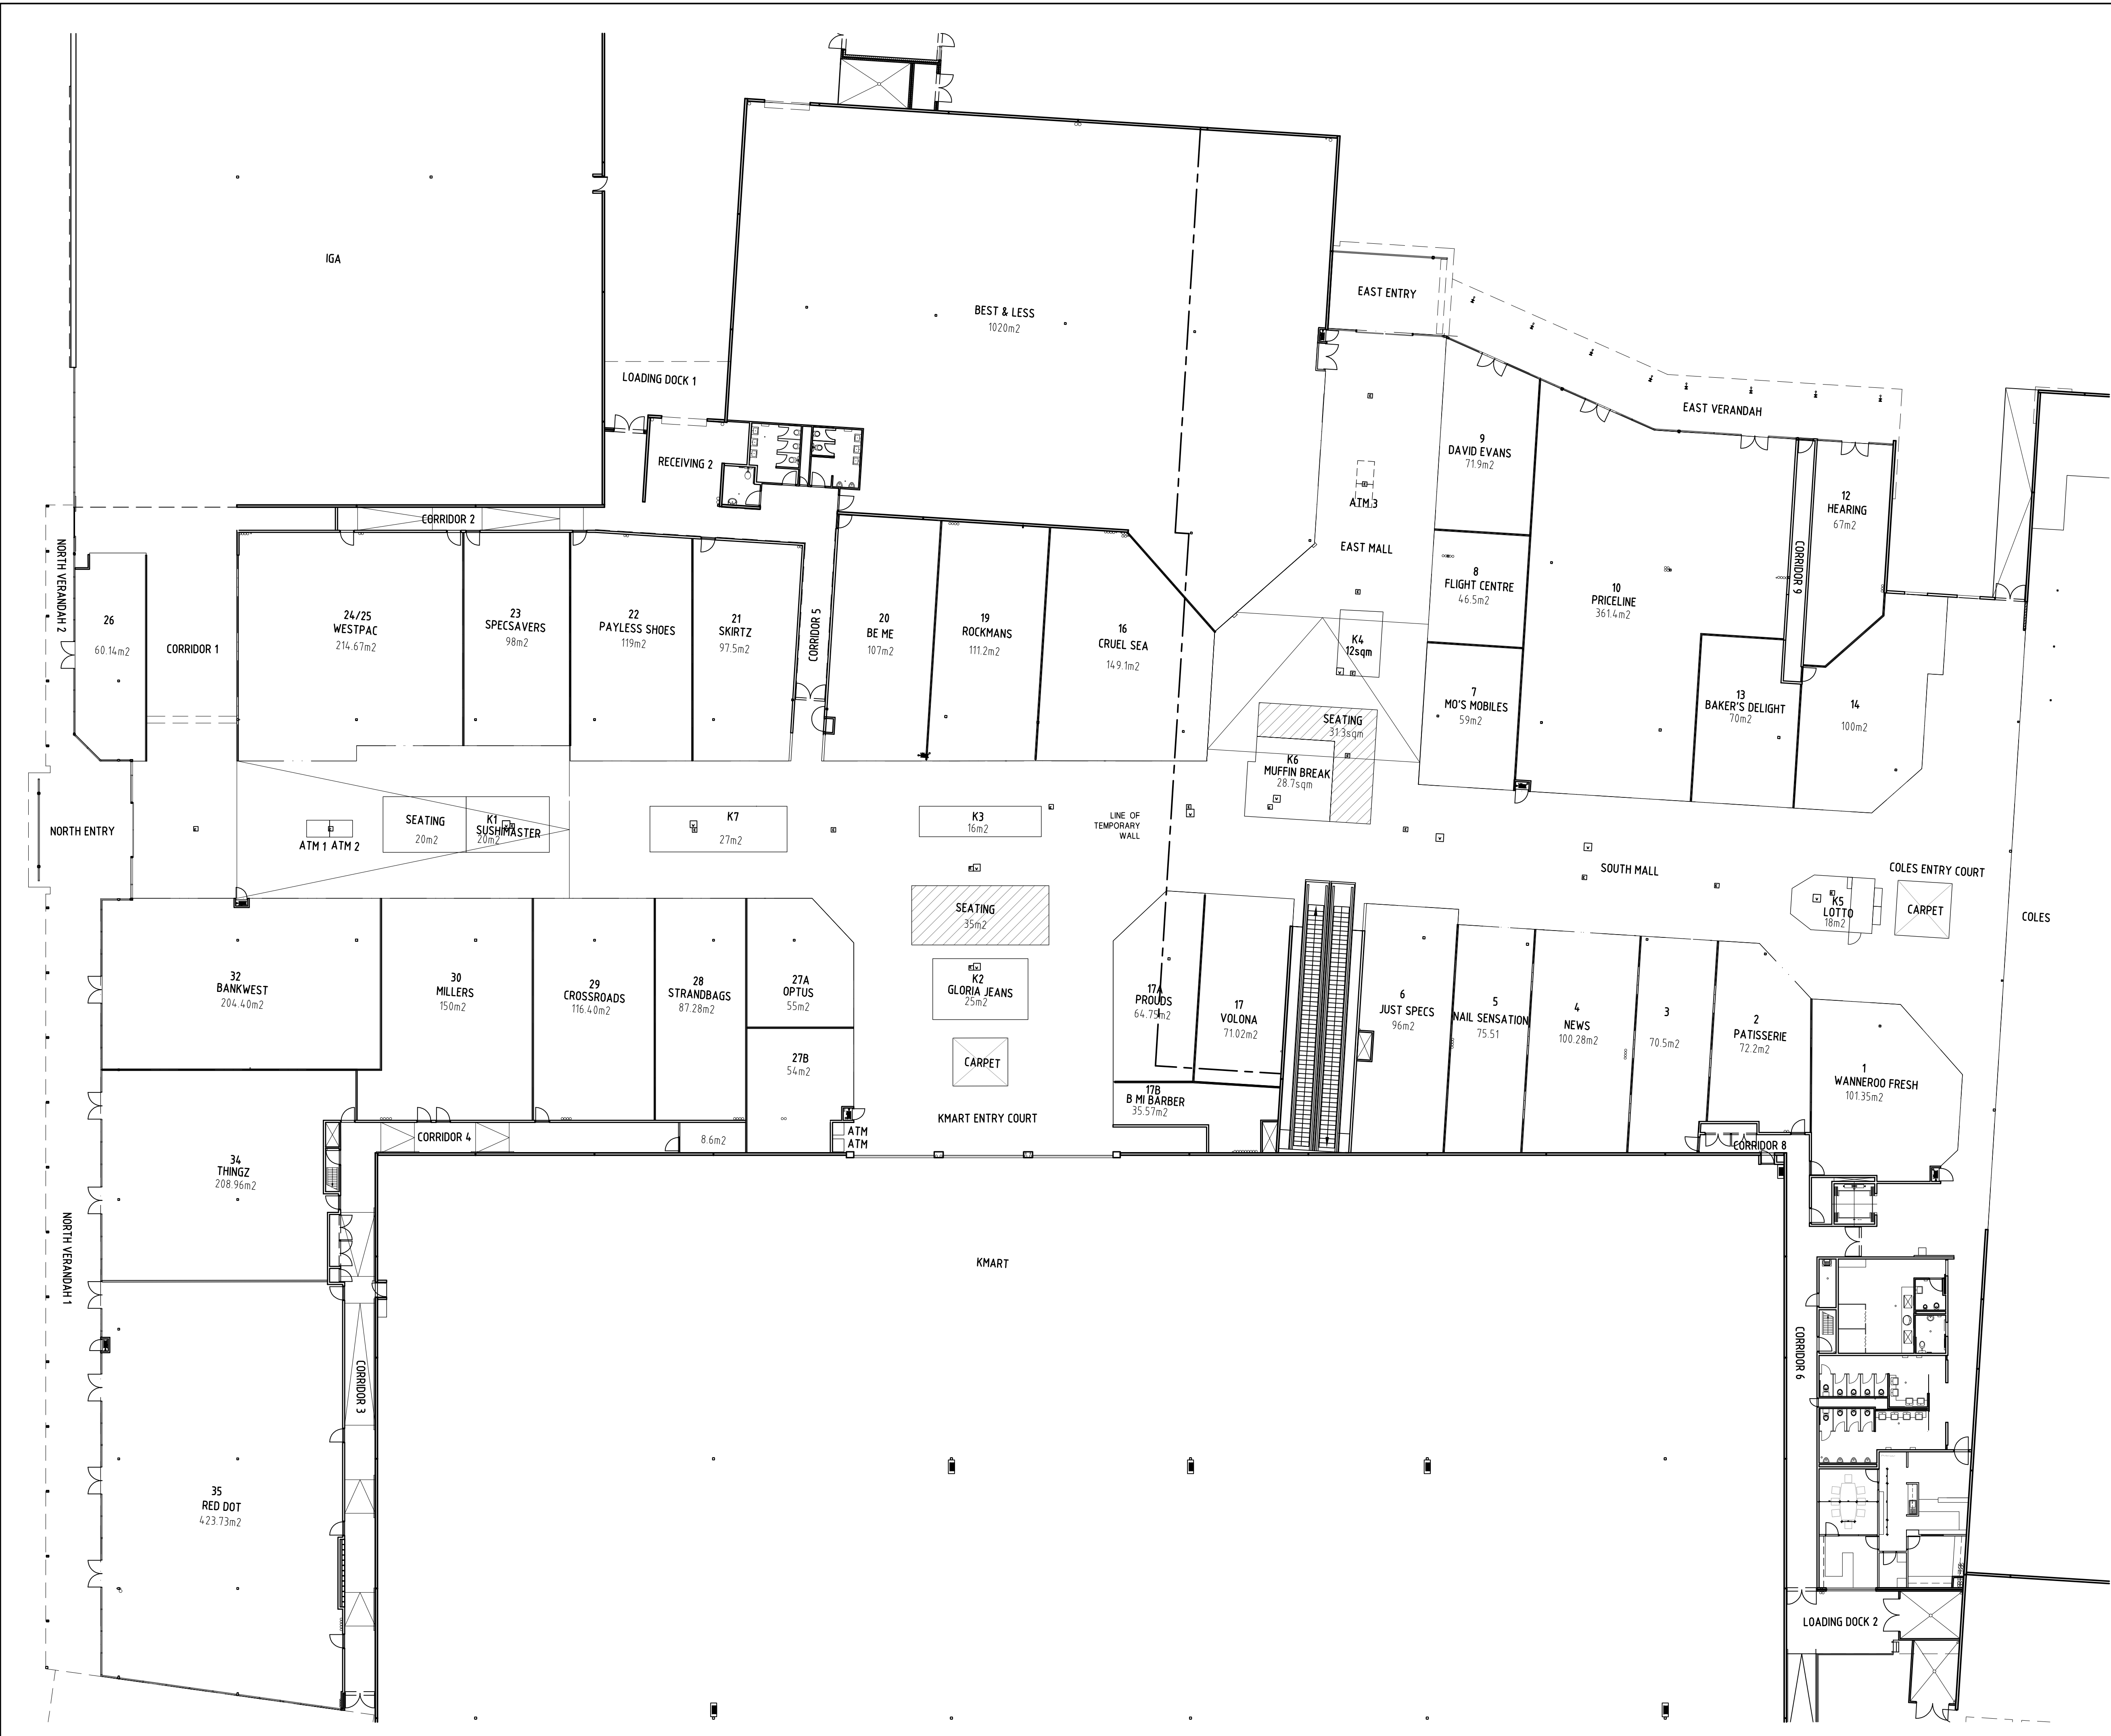

TAYLOR ROBINSON

ARCHITECTURE - INTERIORS
& MASTERPLANNING

234 RAILWAY PARADE
WEST LEEDERVILLE
WA 6007
P 9388 6111
F 9388 6177
E reception@taylorb.com.au

LEASE PLAN

PROJECT: WANNEROO SHOPPING CENTRE

LEGEND

METER BOX

TELEPHONE POINT

DOMESTIC WATER 20mm
SUPPLY DOWN FROM ABOVE

WASTE WATER RISER 50 mm

CLEAN OUT POINT (DO NOT COVER)

GREASE WASTE POINT

GAS POINT

FIRE SPRINKLER HEAD

SUPPLY AIR REGISTER

RETURN AIR REGISTER

- NOTES
- THESE DRAWINGS HAVE BEEN PREPARED FROM DESIGN DRAWINGS FOR THE CENTRE.
 - IT IS THE RESPONSIBILITY OF THE TENANT AND FITOUT CONTRACTOR TO HAVE ALL AREAS, FEATURES AND SERVICES VALIDATED AGAINST A FIELD SURVEY BY A LICENSED SURVEYOR PRIOR TO COMMENCEMENT OF FITOUT WORKS.
 - SERVICES ARE BASED ON AN OPEN PLAN LAYOUT ONLY OR MAY BE SHOWN IN AN EXISTING LAYOUT.
 - TENANT SHALL MAKE PROVISIONS FOR A 600x600mm ACCESS PANEL TO ALL RELEVANT SERVICES AS PER THE ADVICE FROM THE CENTRE'S CONSULTANTS. PROVIDE ONE ACCESS PANEL FOR EACH AIR CON UNIT INSTALLED.

DRAWING:
LEASE PLAN
OVERALL STAGE 1

FIRST ISSUE 06.12.07	CAD REFERENCE
PLOT DATE 01.02.11	JOB NUMBER 0409
DRAWN JR	DRAWING NO. LP 000
SCALE 1:200@A1	CHECKED RP
CHECKED RP	REVISION Y

REVISIONS

DATE	DESCRIPTION	BY	
07.08.09	ISSUED FOR INFORMATION ONLY	AM	U
17.11.09	ISSUED FOR INFORMATION ONLY	RP	V
29.03.10	ISSUED FOR INFORMATION ONLY	RP	W
22.09.10	ISSUED FOR INFORMATION ONLY	RP	X
01.02.11	ISSUED FOR INFORMATION ONLY	JR	Y

© Copyright 2005